



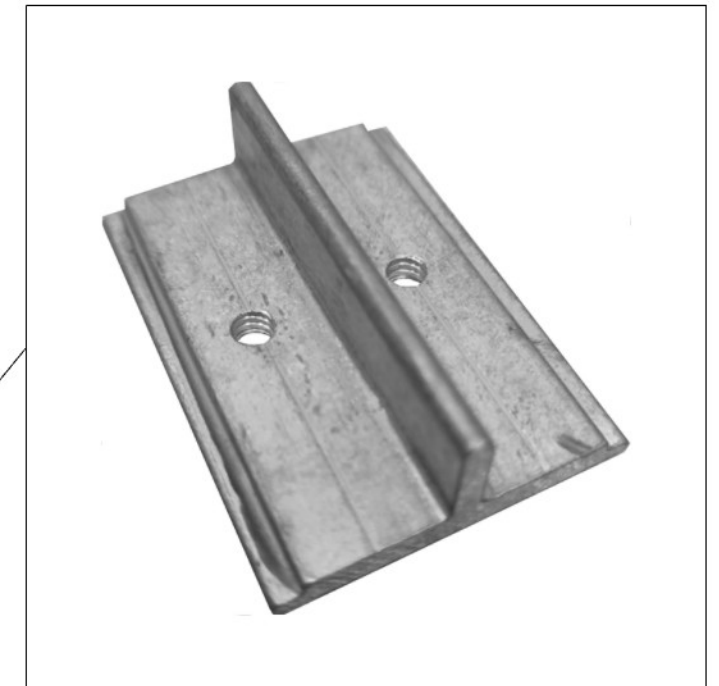



ANC 951




PRE 950

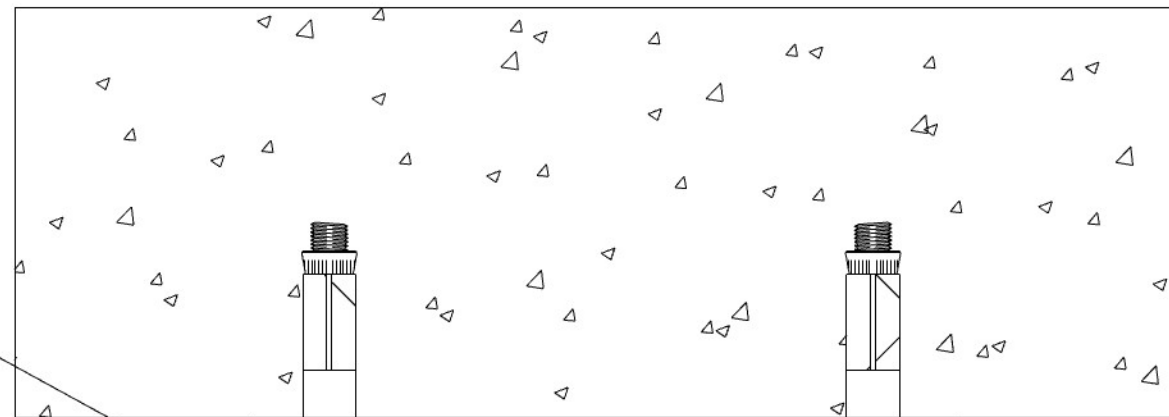


CON 405

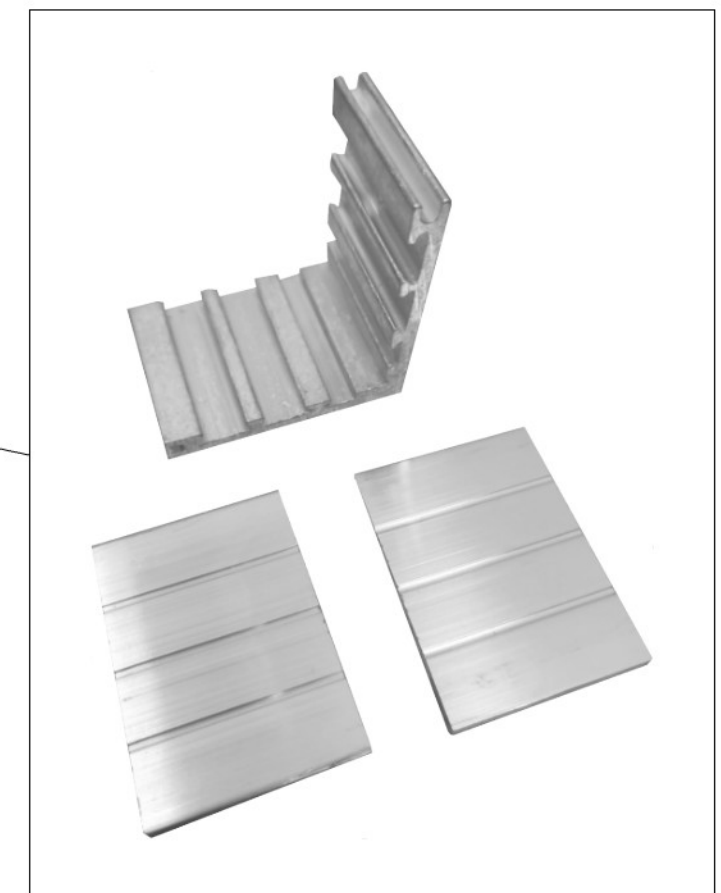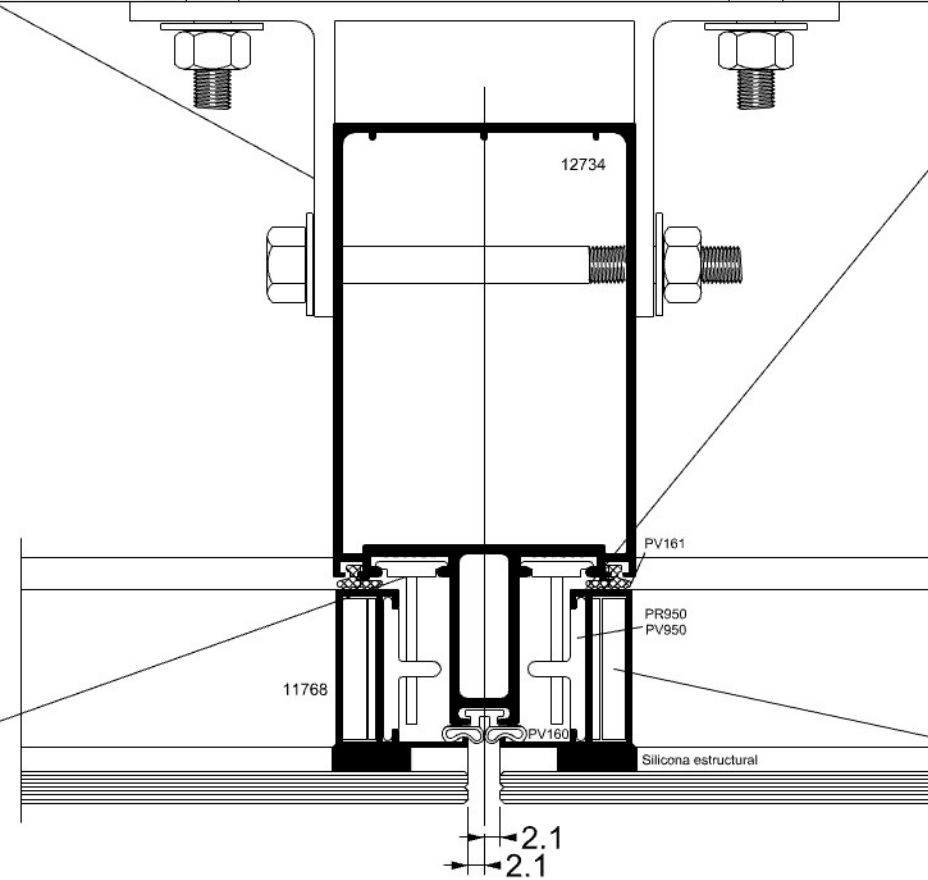


PRE 951


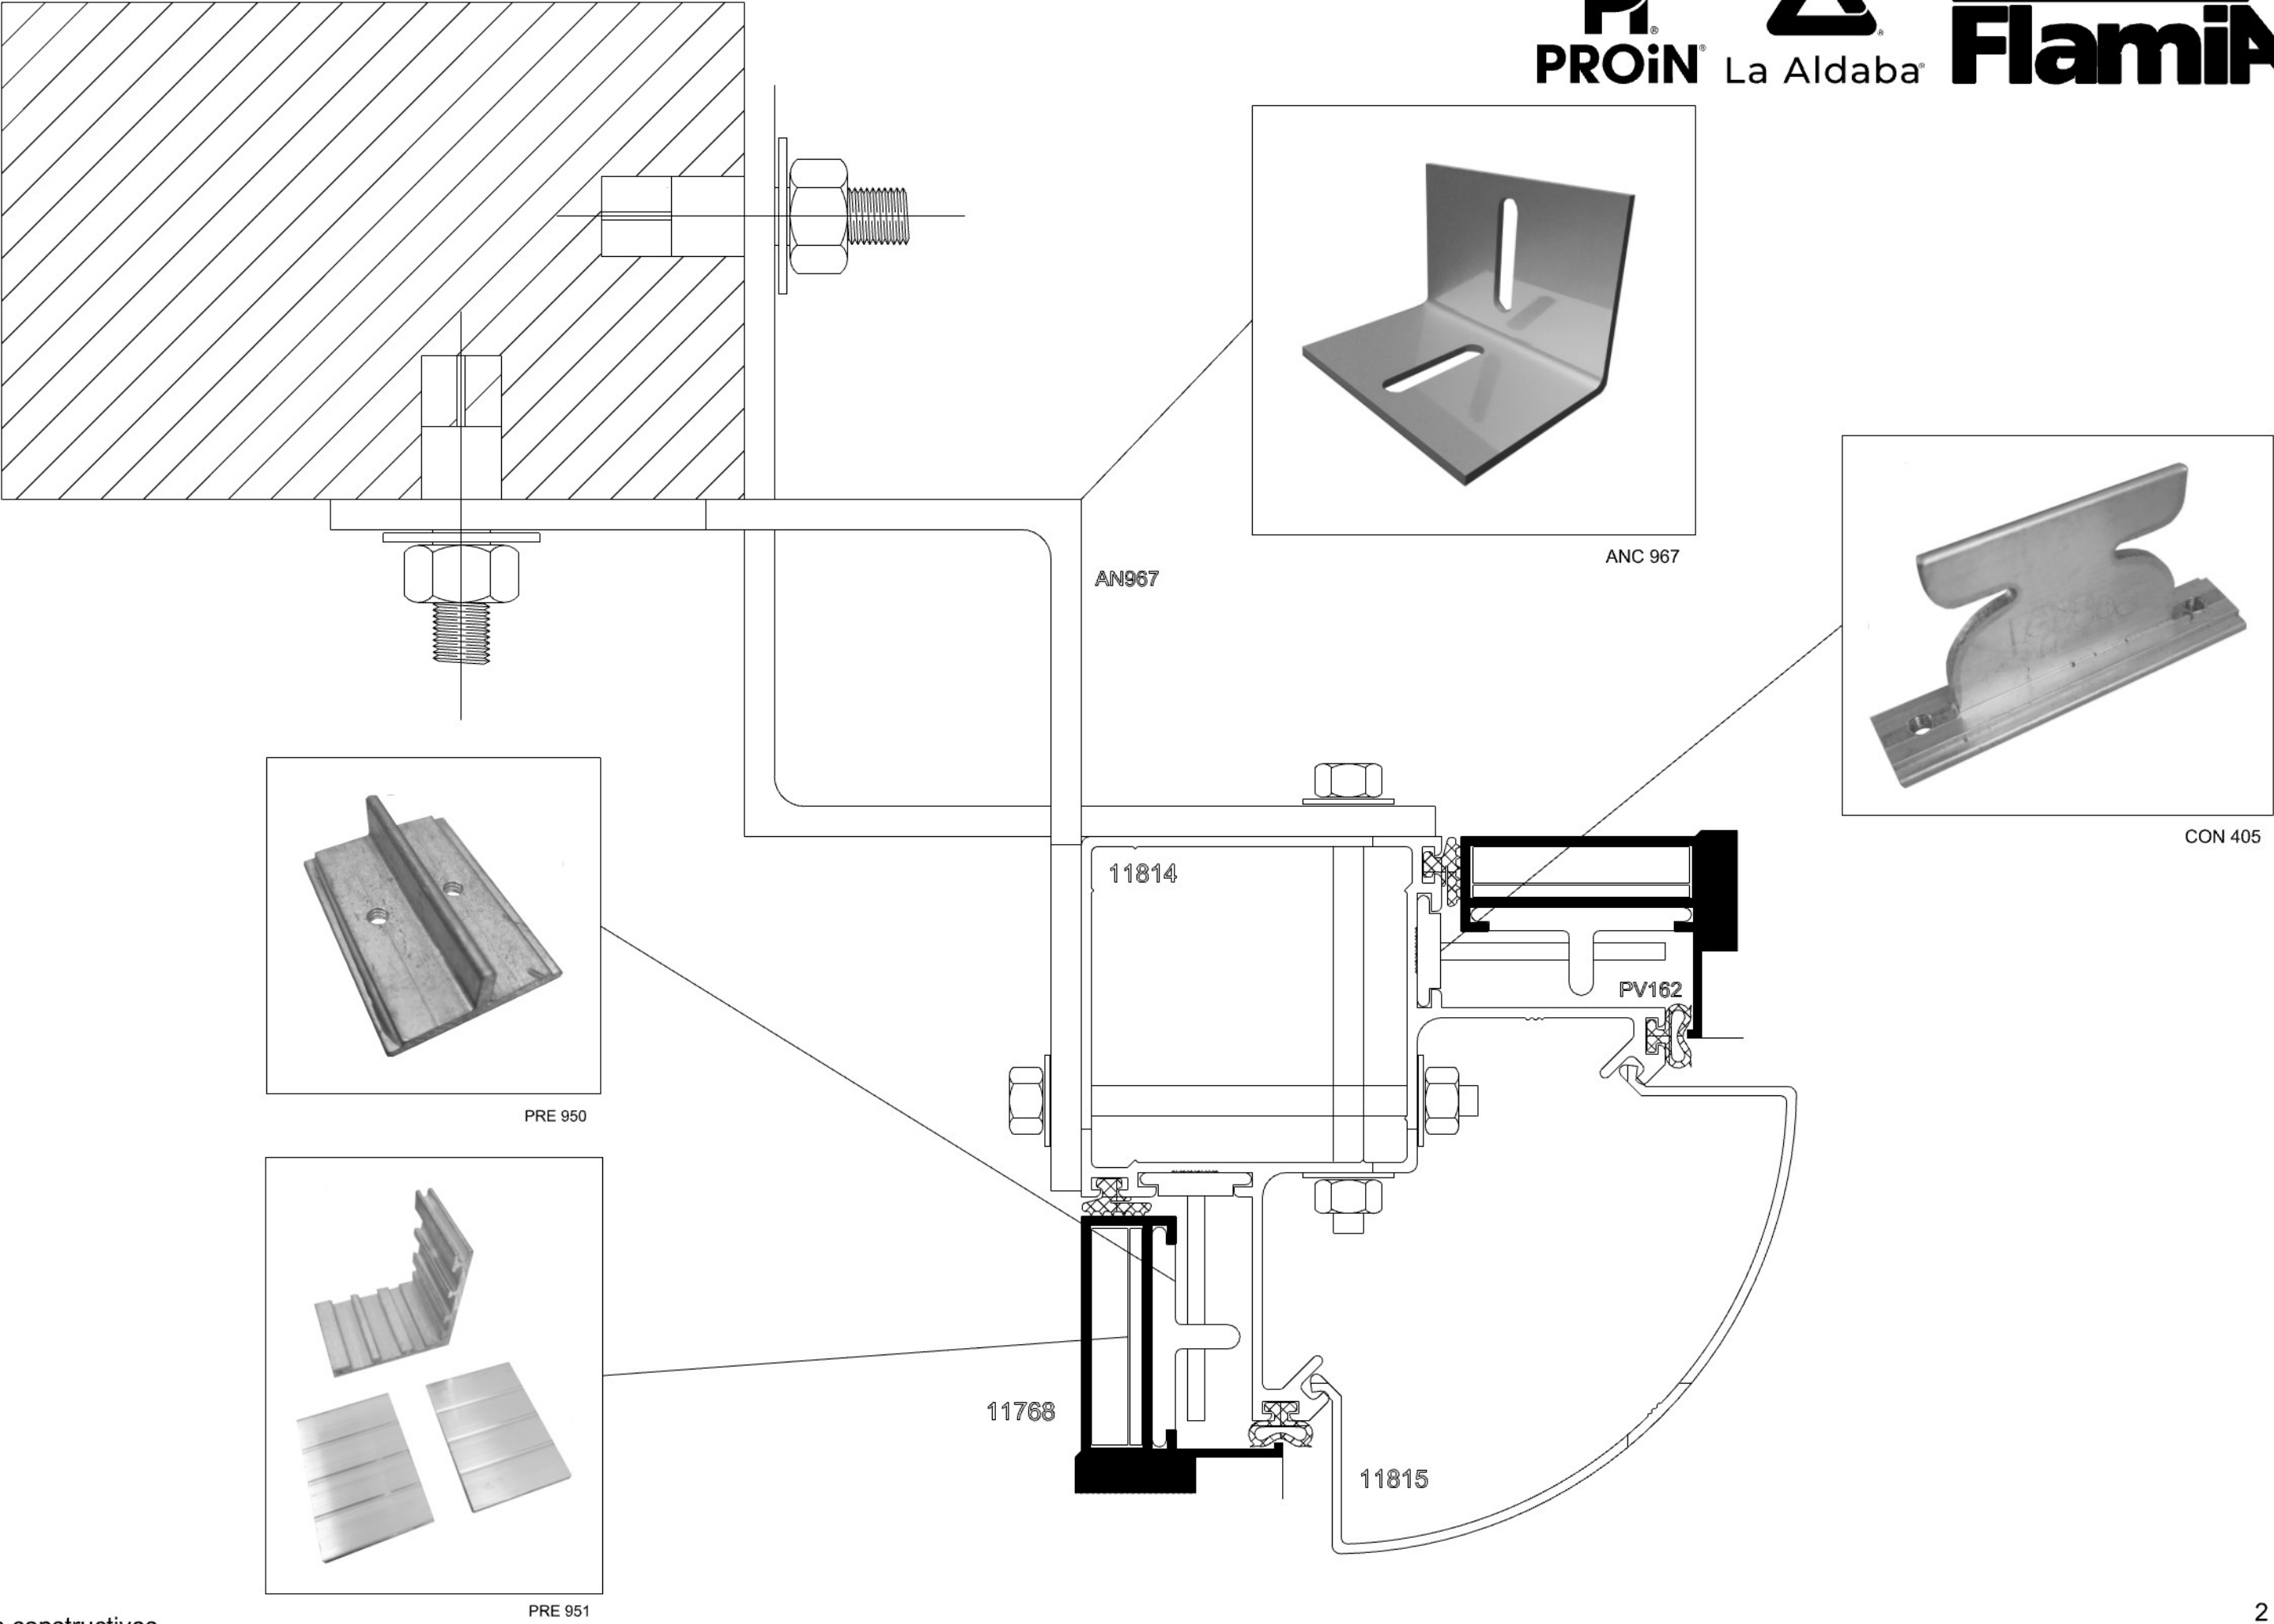


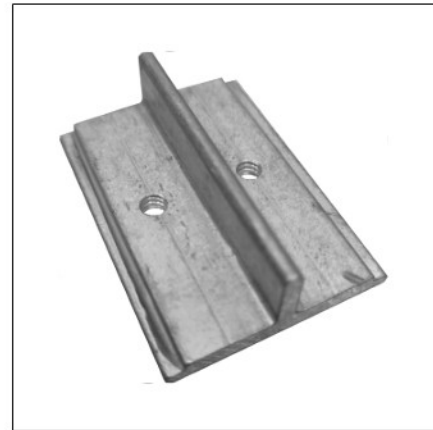

PRE 950

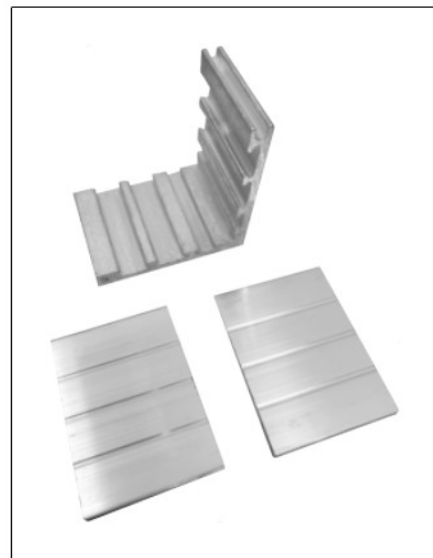


PRE 951

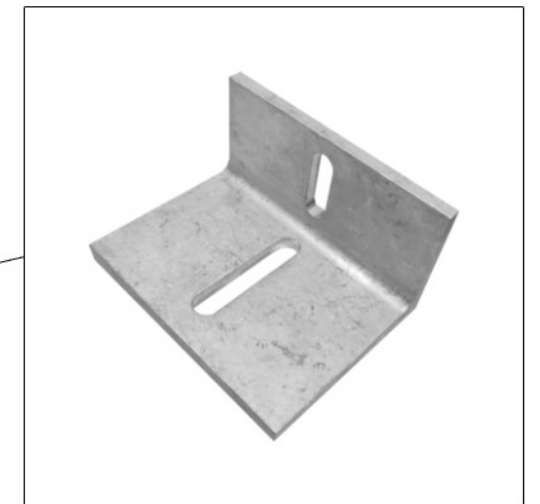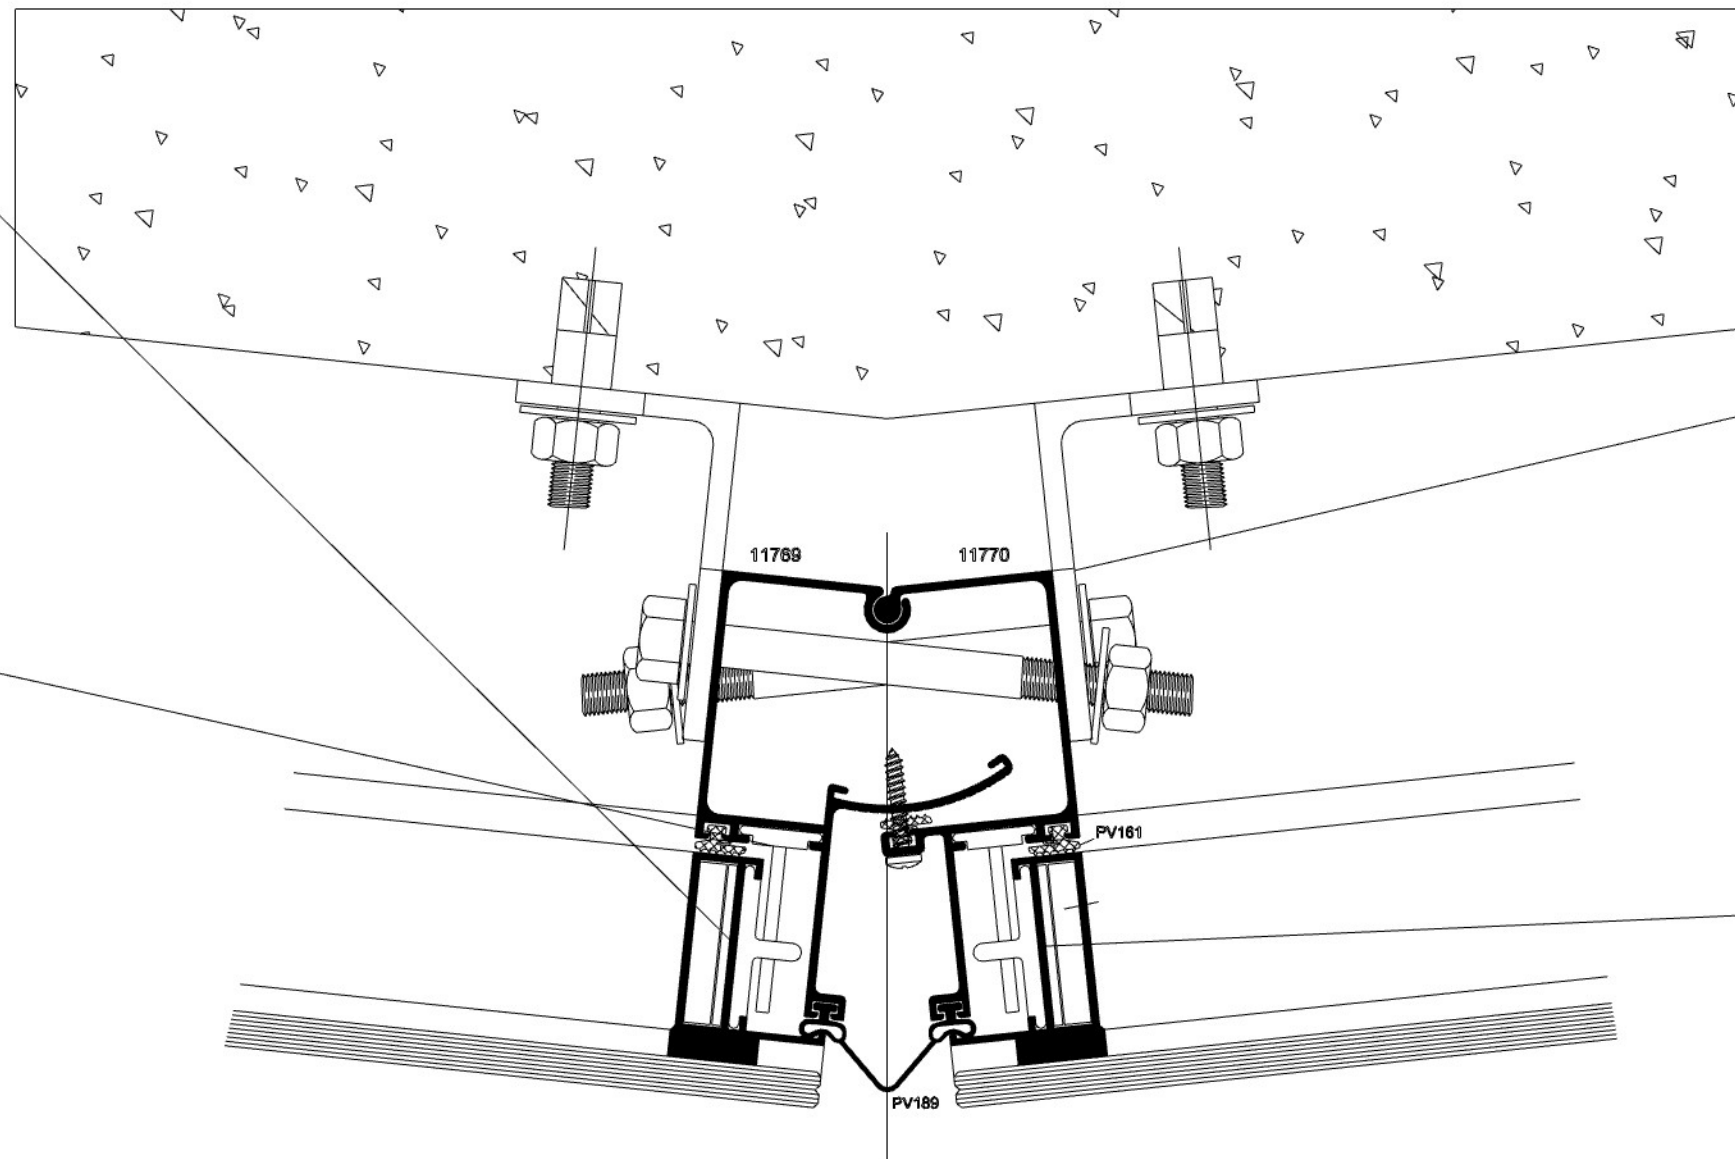

ANC 966



CON 405

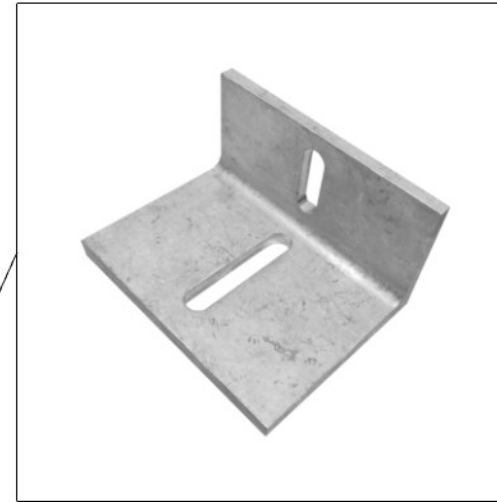

ANC 966

